


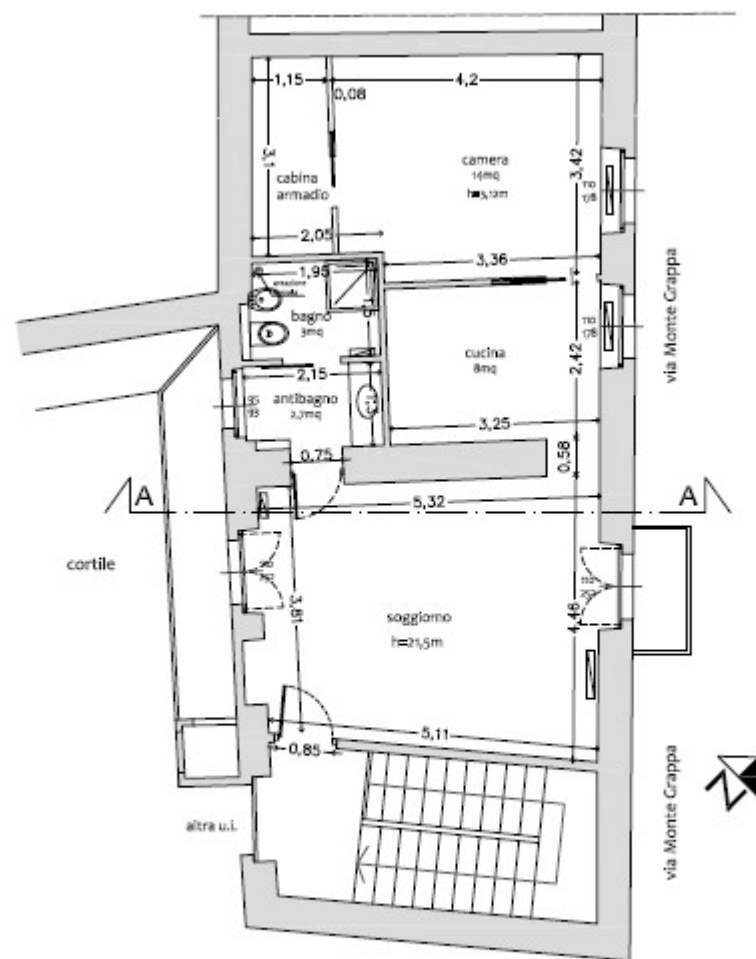

Pianta piano 2° (3° F.T.) - scala 1:100 -