


PIANTA SCALA 1/50
AMBULATORIO VETERINARIO VIA CABOTO 26 B
PIANO TERRENO

LATO ANDREONE

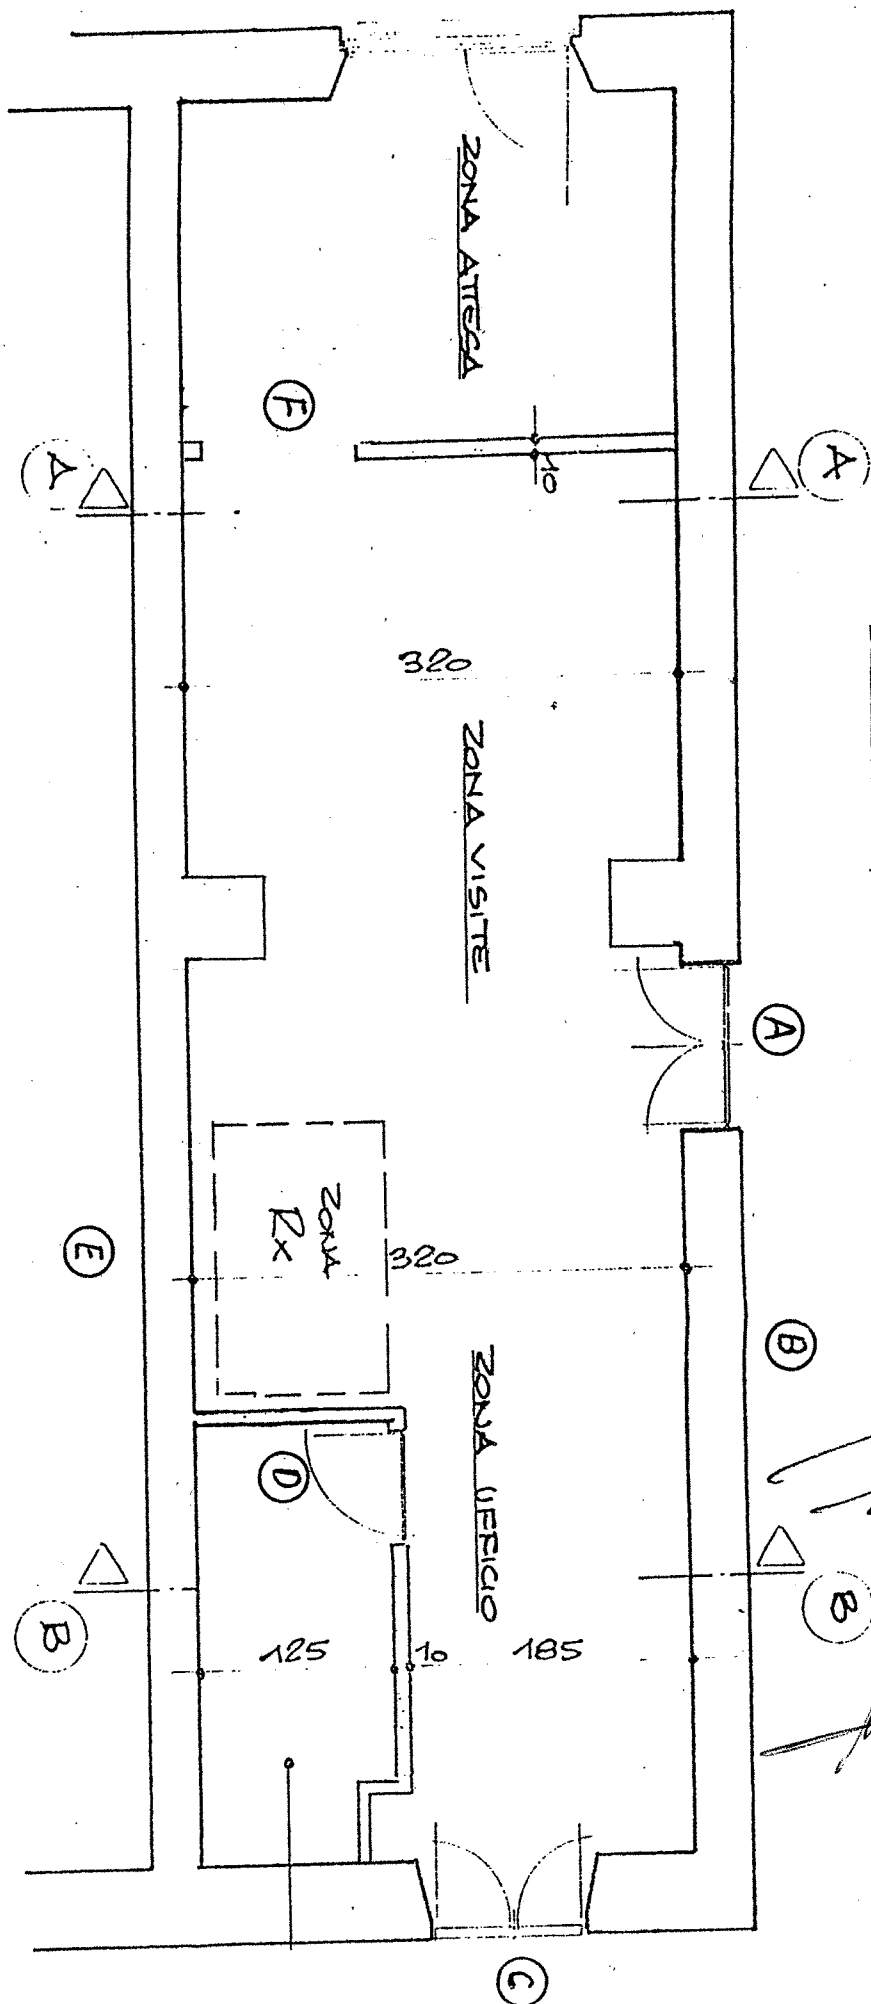

[Handwritten signature]
[Handwritten signature]